



PRINCIPALE DOORSNEDE PROOFPROJECT 'DE BAUJAARD' - NOORD-WEST
 - ZUID-WEST.
 CONCEPT 8/12/2020
 SHARED CONCEPTS 

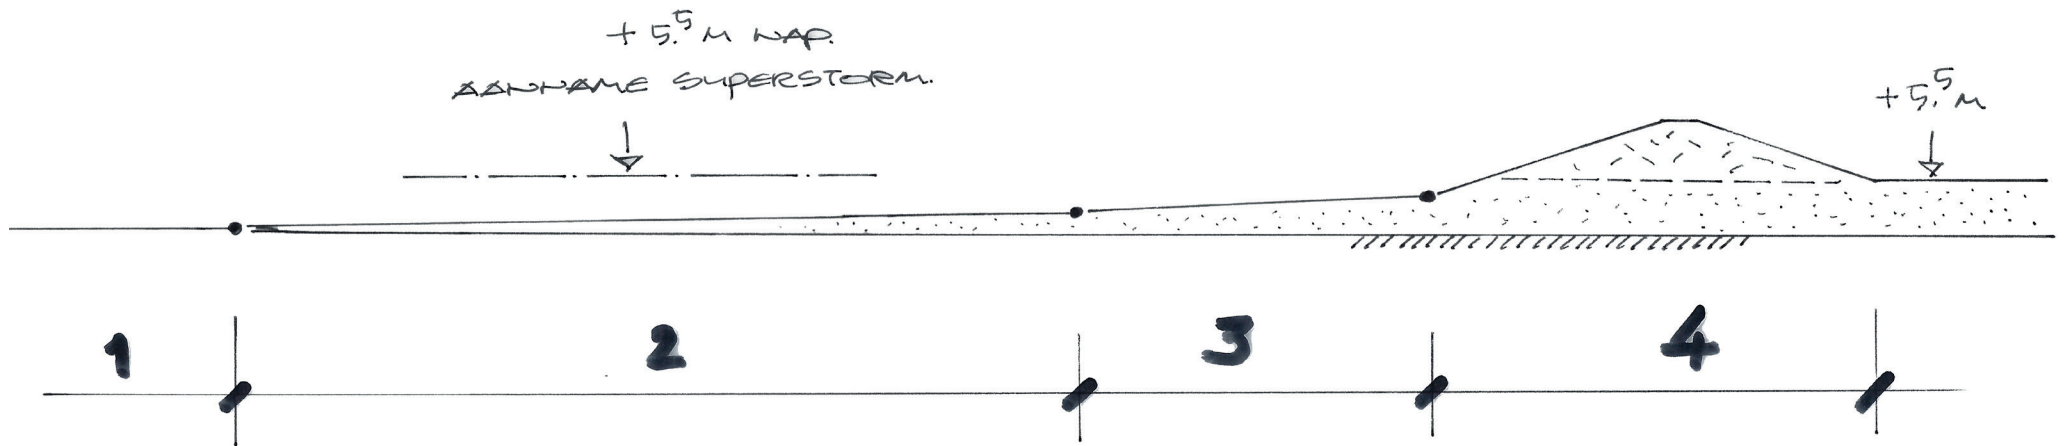

- ZONE 1 : ENERGIE-DEMPEND TALUD, MINIMAAL 1:100.
- ZONE 2 : NATSTRAND, TALUD 1:50 VAN -1 1/2 M + 1 M. NAP.
- ZONE 3 : DROOGSTRAND, TALUD 1:25 VAN +1 1/2 M + 3 M. NAP.
- ZONE 4: EMBRYONAAL DUIN

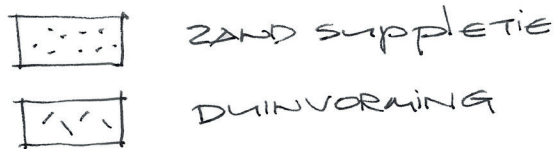



referentiebeeld